

**Groundwater Option Key**

In the event a high water table or ground water is discovered when excavating, the following additions will be needed:

-  - 10mm shingle
-  - Geotextile fabric
-  - Land drainage pipe full perimeter
-  - Submersible pump (to waste water not shown)




Drawing Name  
**Outdoor Pool**  
 Drain required by coping where fall can not be away from pool

Drawing Scale  
**1:10 @ A3**

Layout ID  
**A.01**

Status  
 Revision

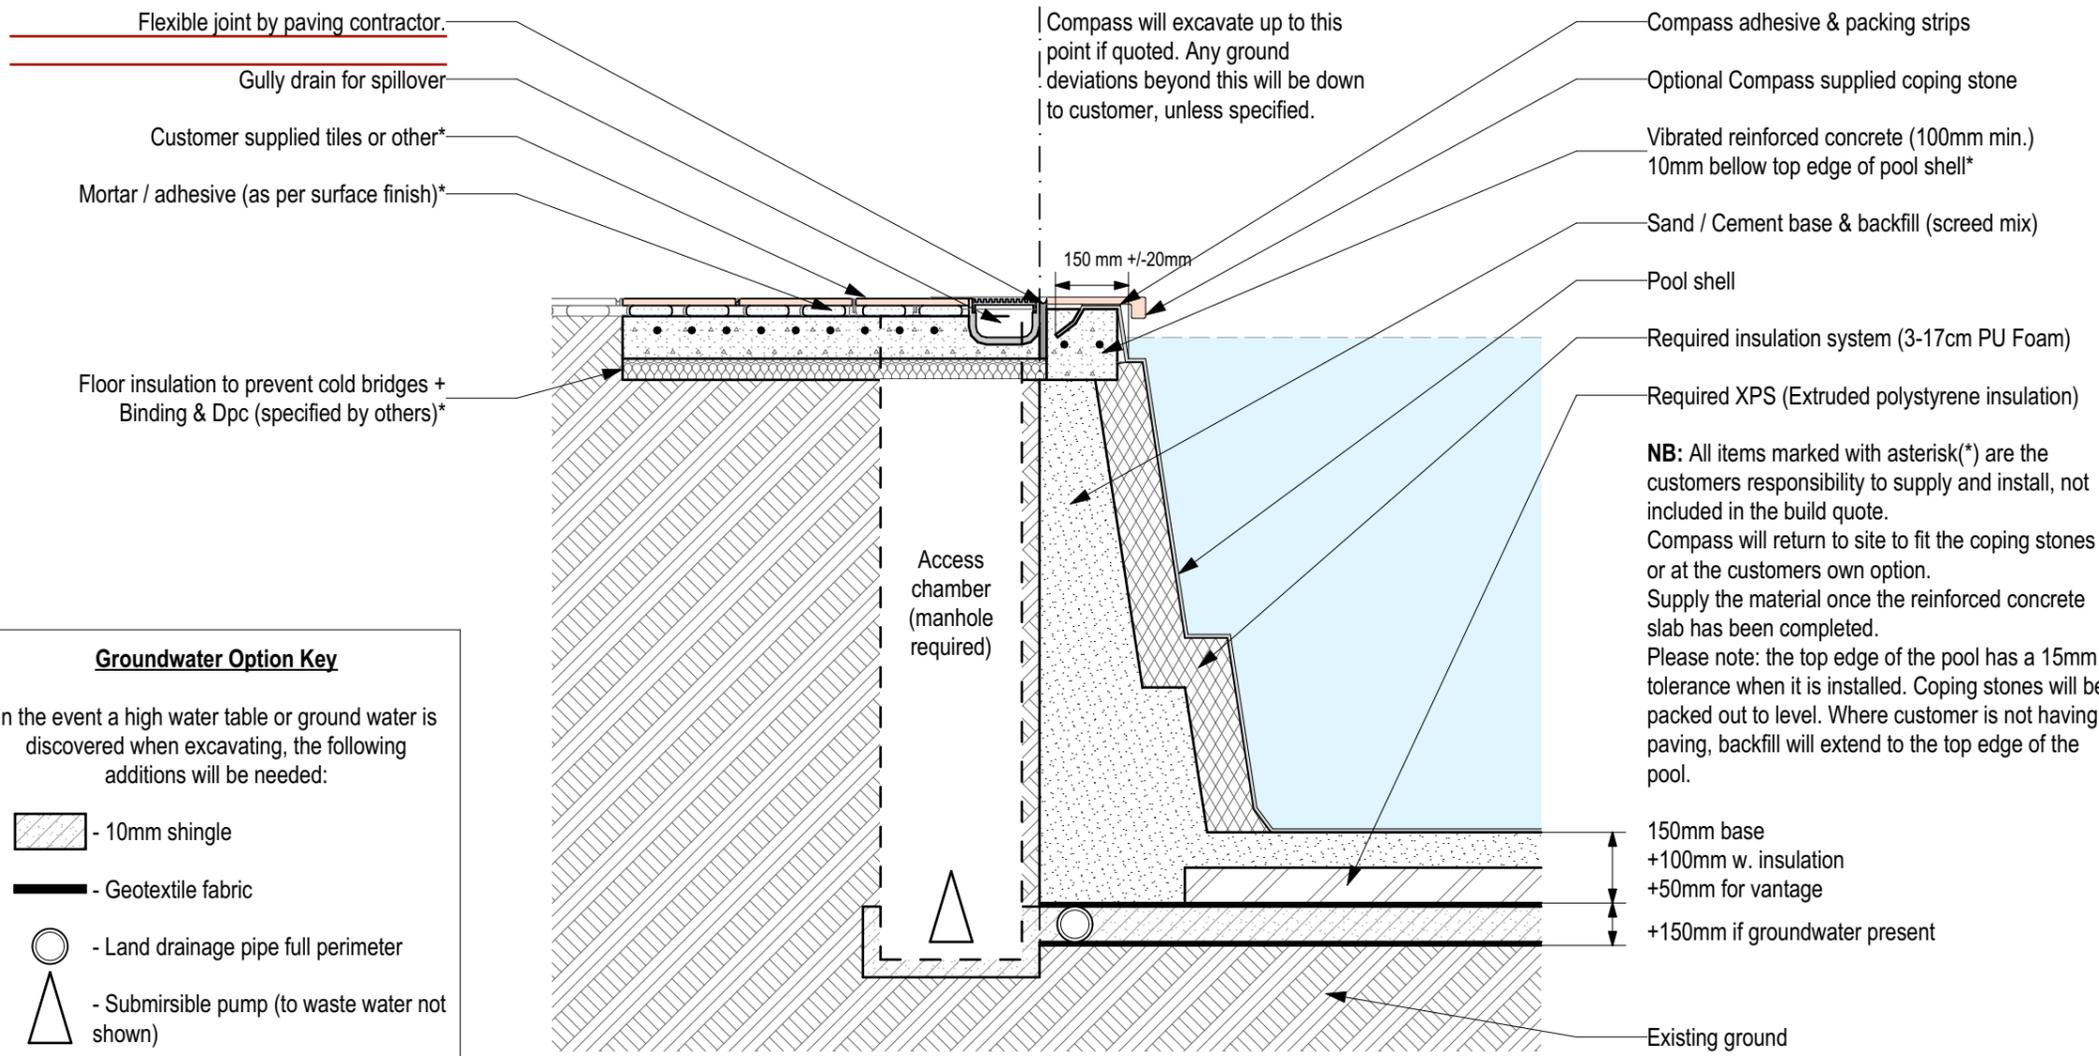

**Groundwater Option Key**

In the event a high water table or ground water is discovered when excavating, the following additions will be needed:

-  - 10mm shingle
-  - Geotextile fabric
-  - Land drainage pipe full perimeter
-  - Submersible pump (to waste water not shown)




Drawing Name  
**Indoor Pool**

Drawing Scale  
**1:10 @ A3**

Layout ID  
**A.02**

Status      Revision

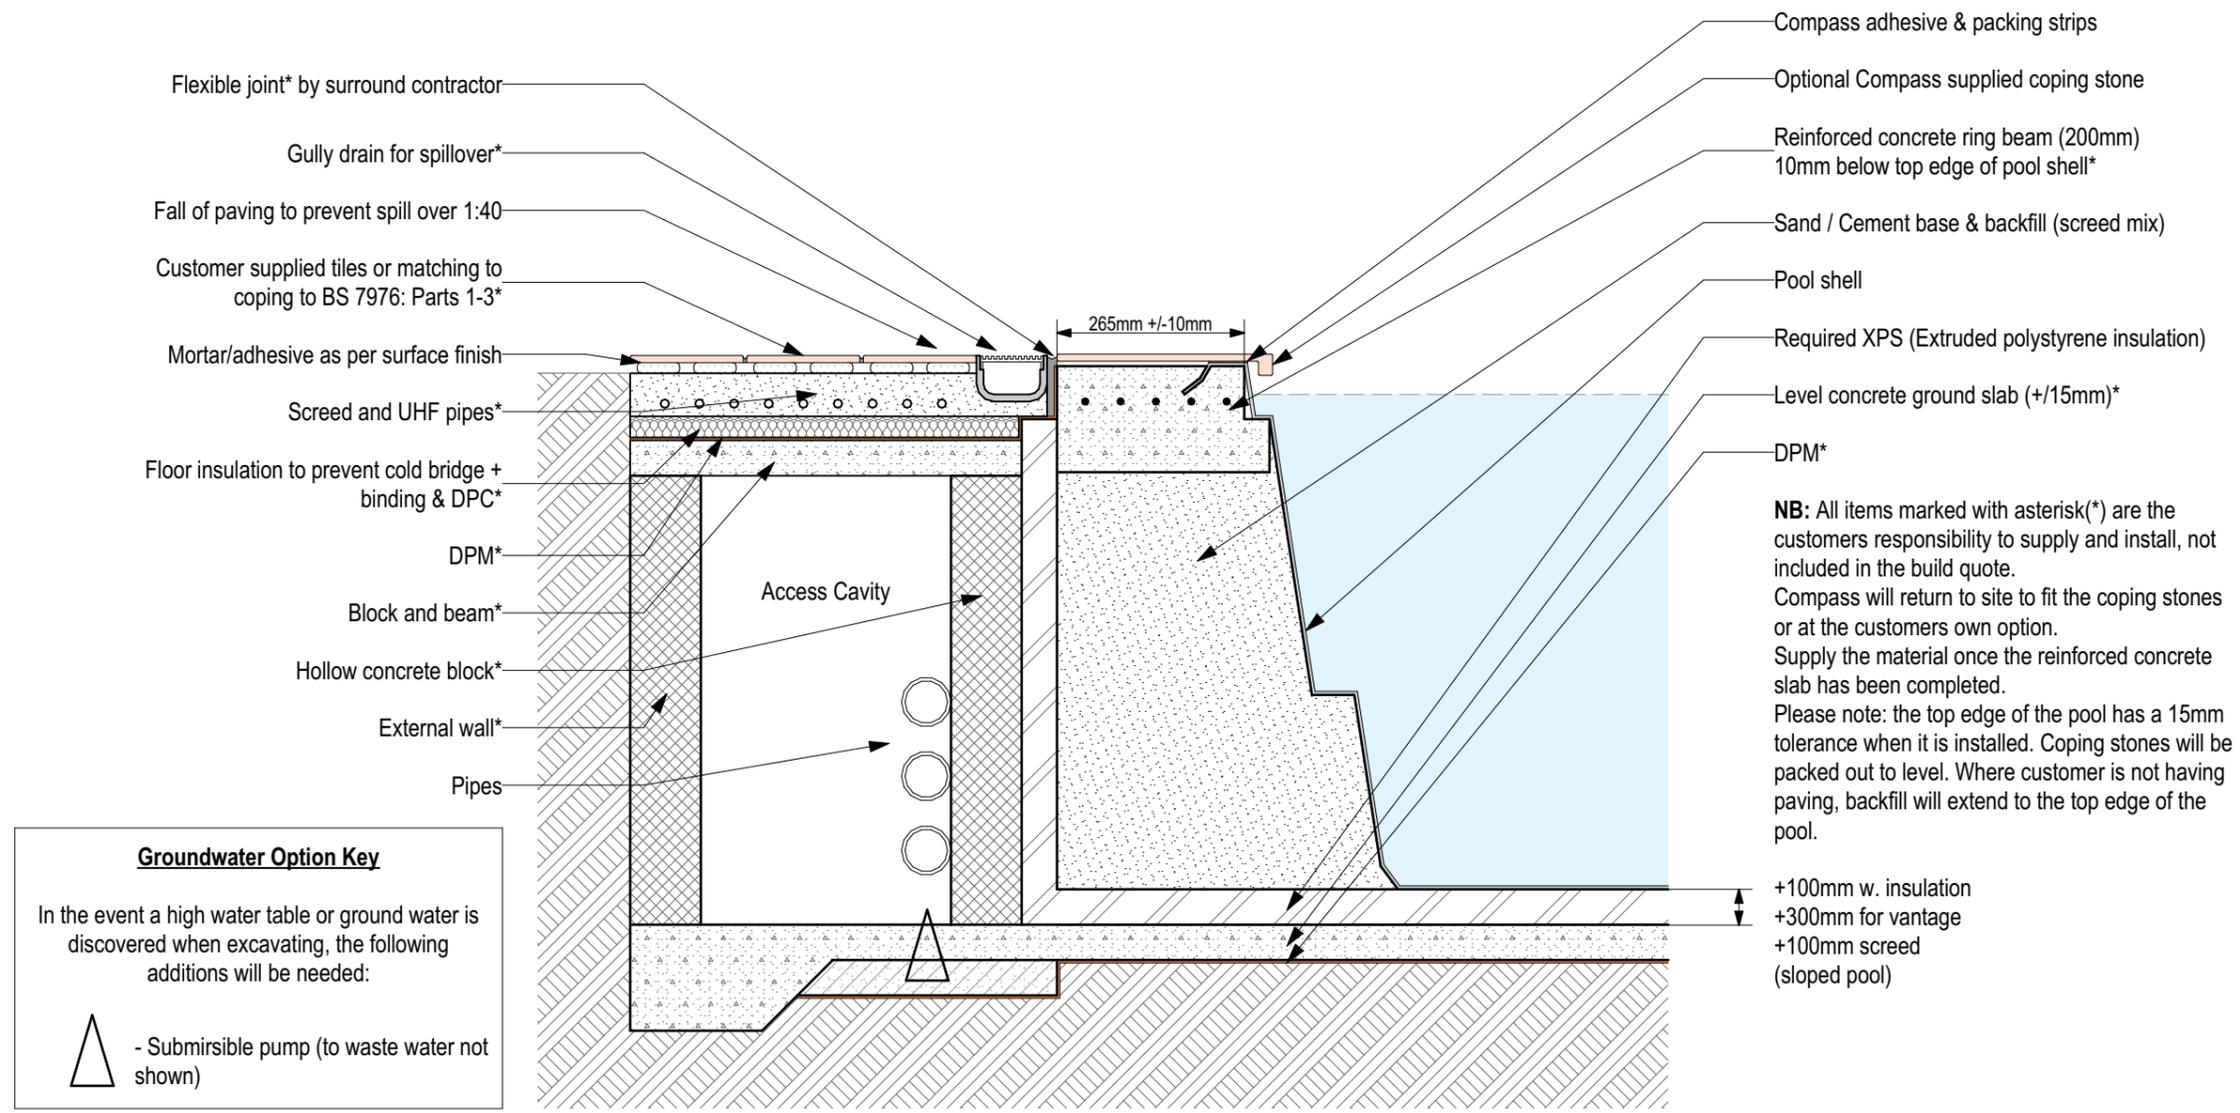

**Groundwater Option Key**

In the event a high water table or ground water is discovered when excavating, the following additions will be needed:

△ - Submersible pump (to waste water not shown)



Drawing Name  
**Indoor Pool**  
Block Beam

Drawing Scale  
**1:10 @ A3**

Layout ID  
**A.03**

Status  
Revision